
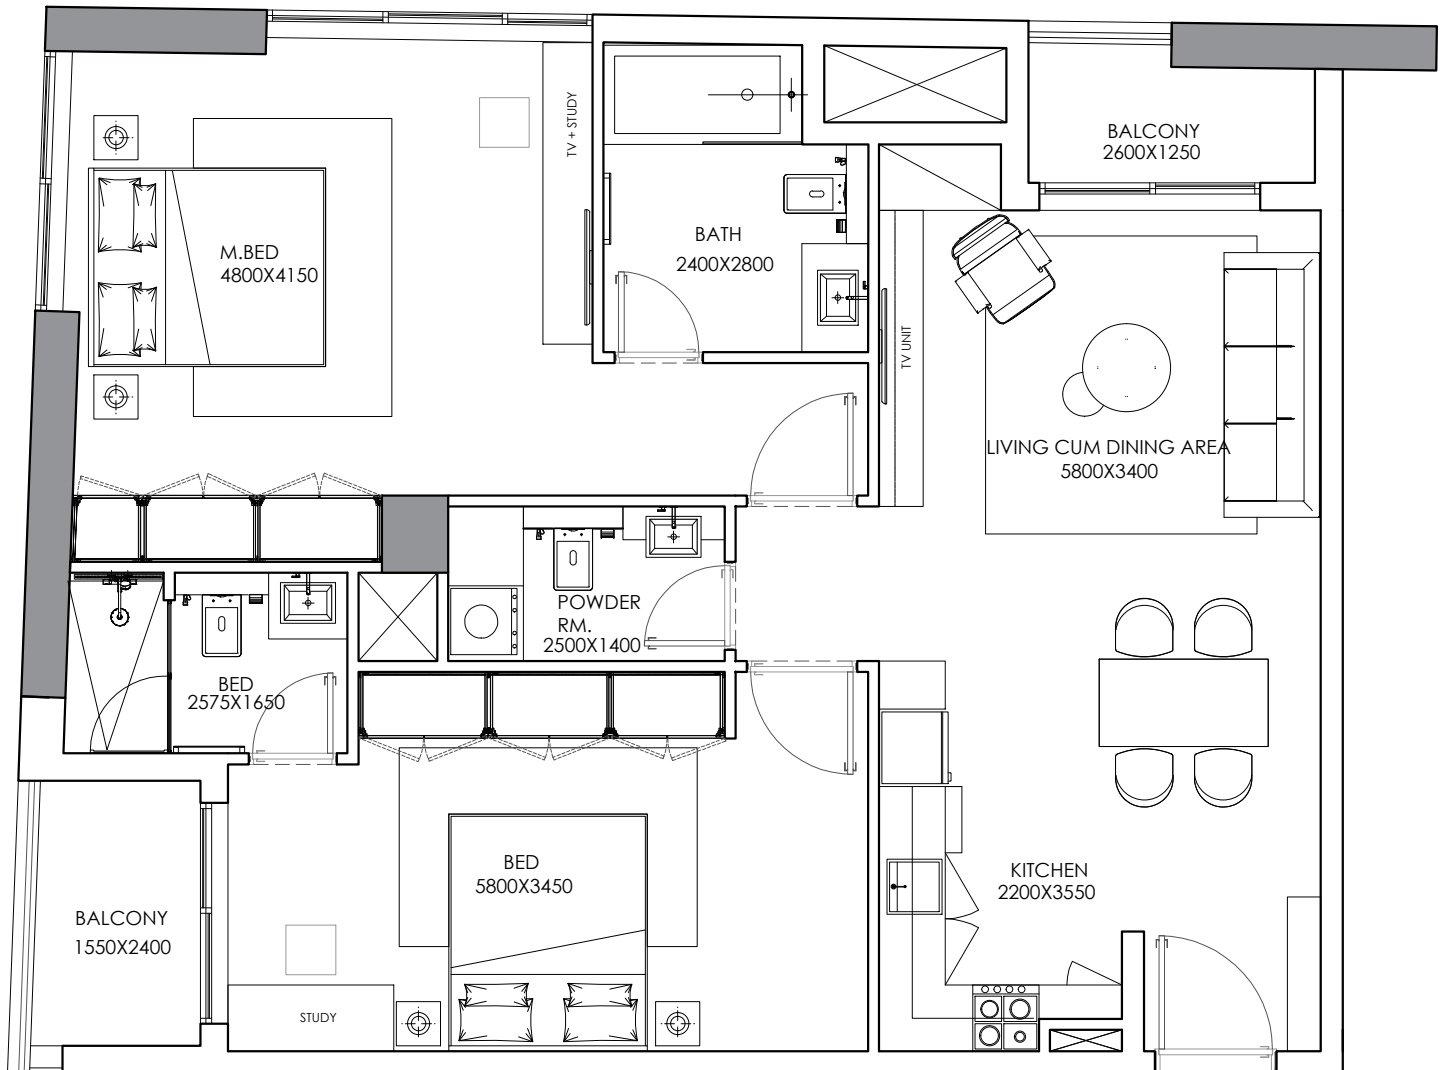


UNIT PLAN

2 BED APARTMENT:TYPE - 1

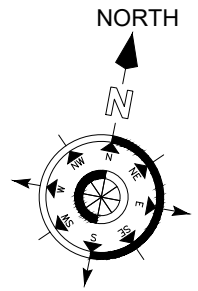

- * All Dimensions are 'Millimeter' (mm)
- * Dimensions may vary slightly during construction
- * Furniture and fixtures are indicative only

PROJECT TITLE:



MAIN CONSULTANT



CLIENT:



CONDOR PROPERTIES 2 LTD

MAIN CONTRACTOR




CONDOR BUILDING CONTRACTING LLC
P.O BOX- 5680 , DUBAI , U.A.E
TEL - 04-2399500 , FAX-04-3993808
WEB SITE - www.thecondorgroup.com
Email - mail@condor.ae

DRG. TITLE

**2 BED
APARTMENT:TYPE - 1**

UNIT PLAN

2 BED
APARTMENT:TYPE - 2

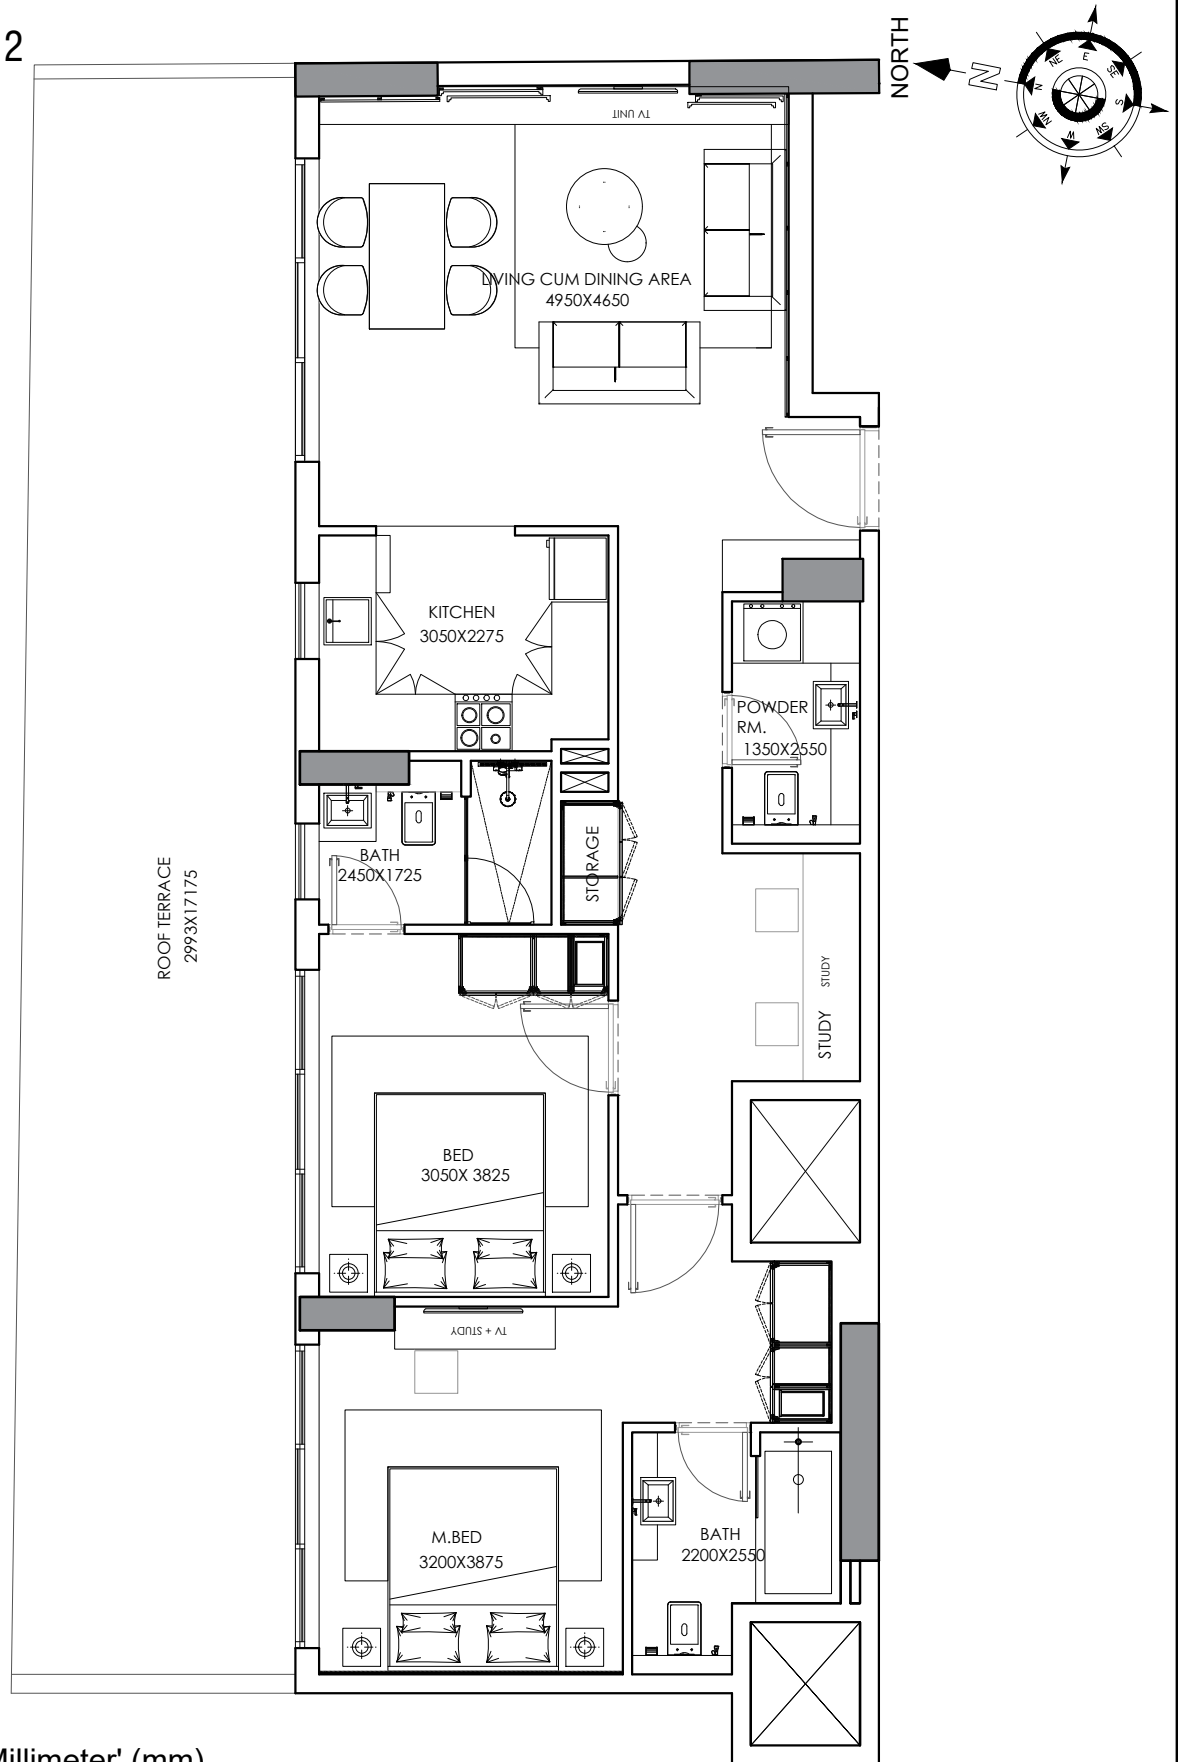

- * All Dimensions are 'Millimeter' (mm)
- * Dimensions may vary slightly during construction
- * Furniture and fixtures are indicative only

PROJECT TITLE:



MAIN CONSULTANT



CLIENT:



CONDOR PROPERTIES 2 LTD

MAIN CONTRACTOR




CONDOR BUILDING CONTRACTING LLC
P.O BOX- 5690 , DUBAI , U.A.E
TEL - 04-2399500 , FAX-04-3993608
WEB SITE - www.thecondorgroup.com
Email - mail@condor.ae

DRG. TITLE

2 BED
APARTMENT:TYPE - 2

UNIT PLAN

2 BED APARTMENT:TYPE - 3


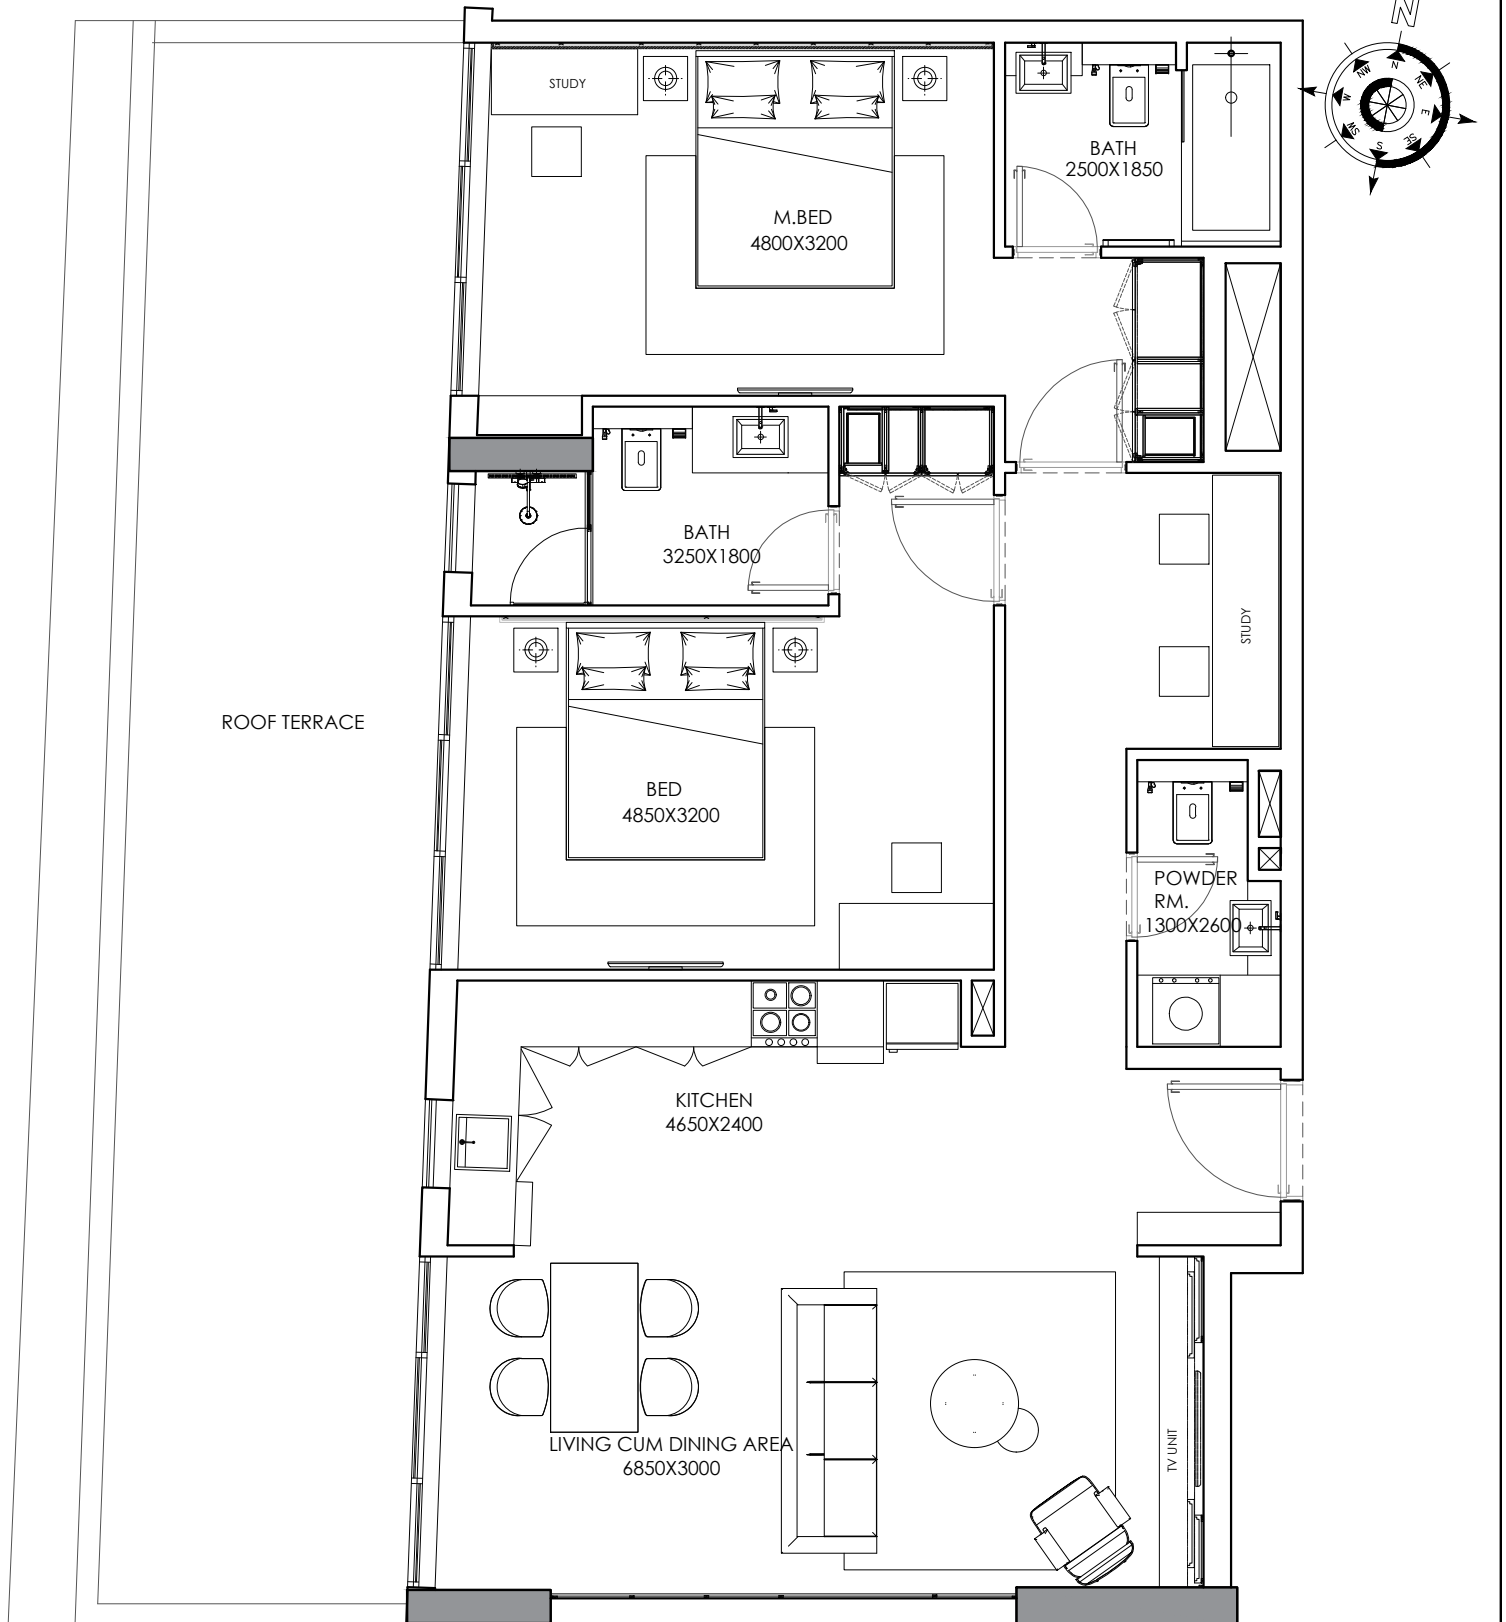


- * All Dimensions are 'Millimeter' (mm)
- * Dimensions may vary slightly during construction
- * Furniture and fixtures are indicative only

<p>PROJECT TITLE:</p>  <p>CONCEPT 7 RESIDENCES BY CONDOR</p>	<p>MAIN CONSULTANT</p>  <p>orbit orbit engineering consultants أوربت الإنشائية الهندسية</p>	<p>DRG. TITLE</p> <h2>2 BED APARTMENT:TYPE - 3</h2>
<p>CLIENT:</p>  <p>CONDOR PROPERTIES 2 LTD</p>	<p>MAIN CONTRACTOR</p>  <p>CONDOR BUILDING CONTRACTING LLC P.O BOX- 5690 , DUBAI , U.A.E TEL - 04-2399500 , FAX-04-3993608 WEB SITE - www.thecondorgroup.com Email - mail@condor.ae</p>	

UNIT PLAN

2 BED APARTMENT:TYPE - 4

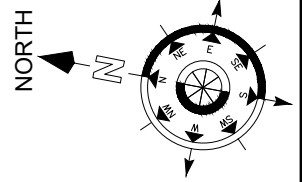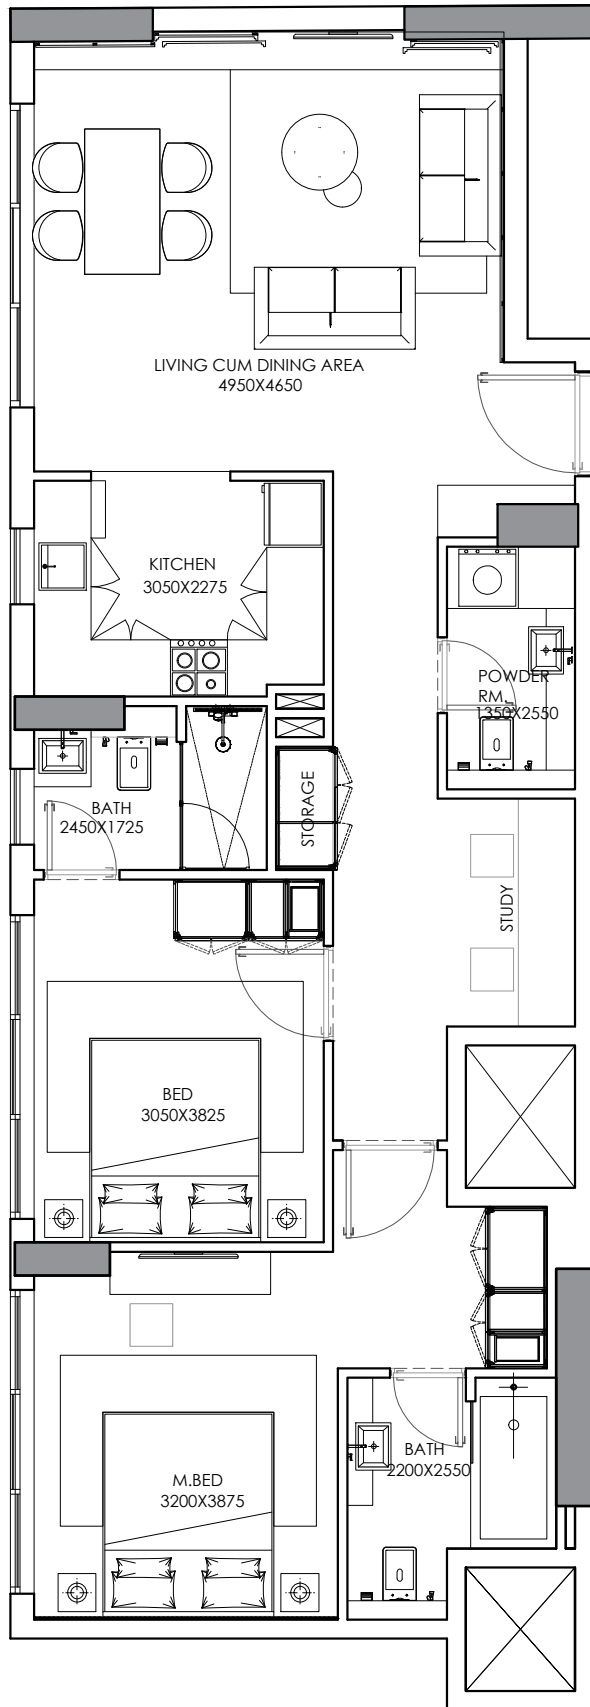

- * All Dimensions are 'Millimeter' (mm)
- * Dimensions may vary slightly during construction
- * Furniture and fixtures are indicative only

PROJECT TITLE:



MAIN CONSULTANT



CLIENT:



CONDOR PROPERTIES 2 LTD

MAIN CONTRACTOR




CONDOR BUILDING CONTRACTING LLC
P.O BOX- 5690 , DUBAI , U.A.E
TEL - 04-2399500 , FAX-04-3993808
WEB SITE - www.thecondorgroup.com
Email - mail@condor.ae

DRG. TITLE

2 BED
APARTMENT:TYPE - 4

UNIT PLAN

2 BED APARTMENT:TYPE - 5

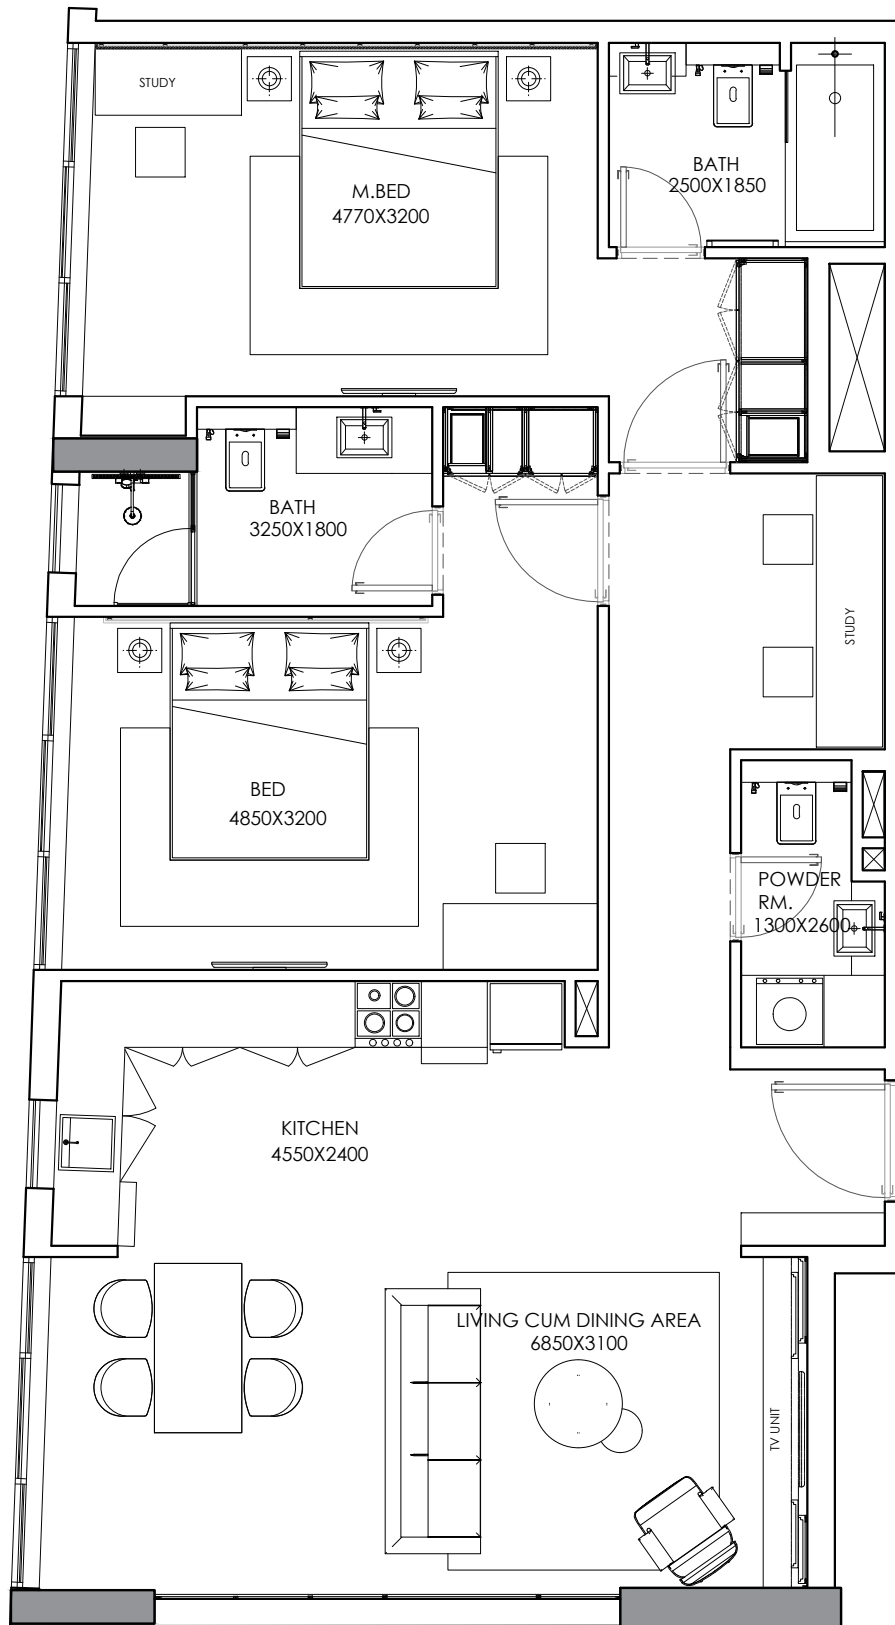

- * All Dimensions are 'Millimeter' (mm)
- * Dimensions may vary slightly during construction
- * Furniture and fixtures are indicative only

PROJECT TITLE:



MAIN CONSULTANT



CLIENT:



CONDOR PROPERTIES 2 LTD

MAIN CONTRACTOR



CONDOR BUILDING CONTRACTING LLC
P.O BOX- 5680 , DUBAI , U.A.E
TEL - 04-2399500 , FAX-04-3993608
WEB SITE - www.thecondorgroup.com
Email - mail@condor.ae

DRG. TITLE

2 BED
APARTMENT:TYPE - 5